


All measurements indicated are for guidance only

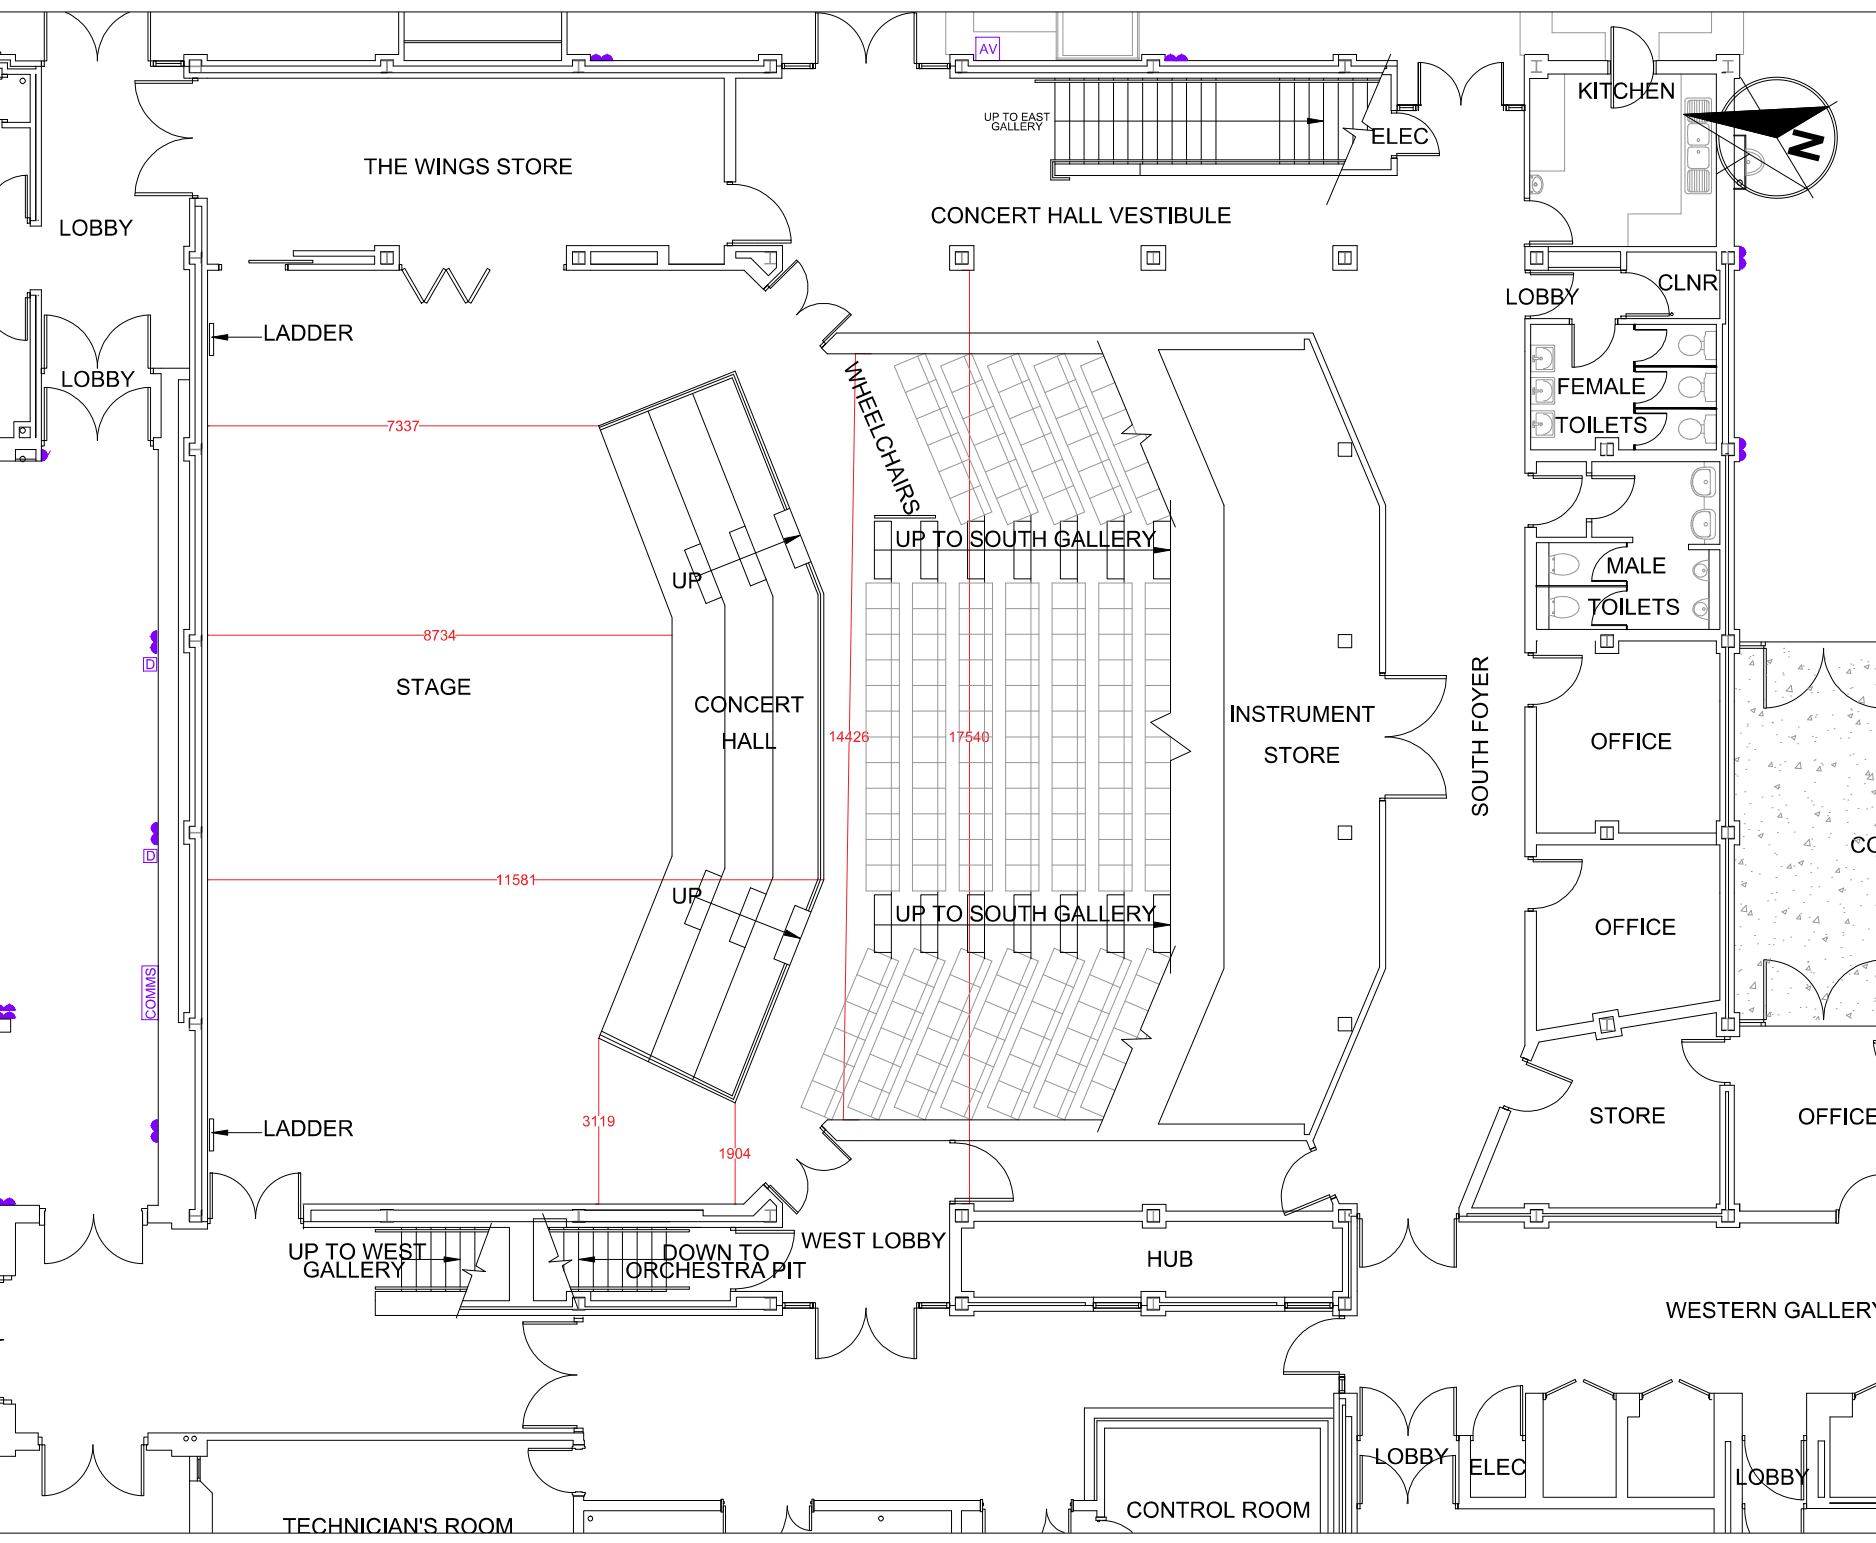

Date: 03/08/2017



Consultant Drawing Reference			
Site Location S049-Concert Hall 00-Ground Floor S-Sidgwick Site			
Drawing Description Ground Floor Plan MICAD As Built			
Document Status and Suitability Description			
Revision	Revision Description	Scale @ A1	
B		1:50	
Project/Building	Originator	Volume	Level Type Role Number
Concert Hall Drawings			