






Notes

- All dimensions are in mm
- Distance between all pillars 3155mm unless stated otherwise

-  Data Point
-  Telephone Point
-  Single Socket
-  Twin Socket

All socket locations are indicative only

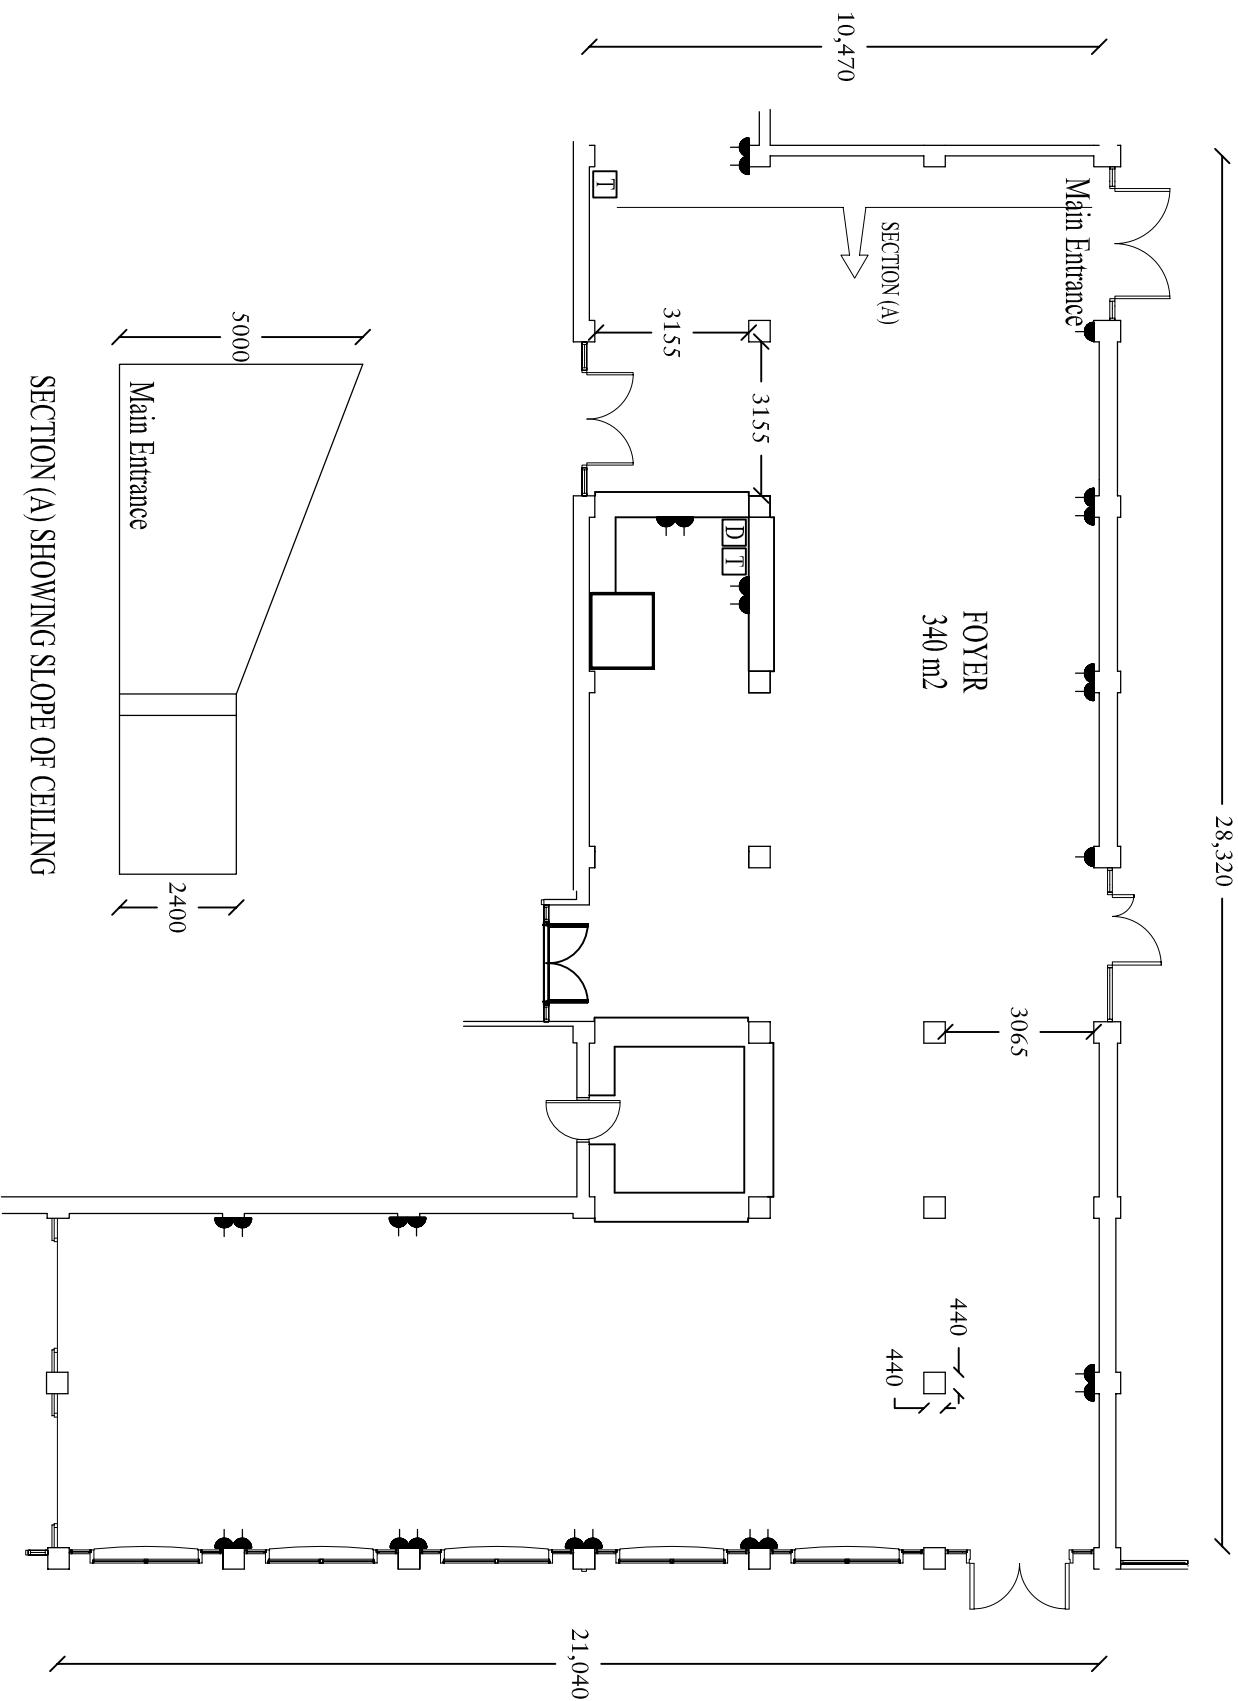

Amendments

1	1
---	---



UNIVERSITY OF CAMBRIDGE
Estate Management and Building Service
74 Trumpington Street, Cambridge CB2 1RQ. Tel: 01223 337770

THE FACULTY OF MUSIC
CONCERT HALL & 11 WEST ROAD-
SIDGWICK SITE

FOYER DIMENSIONS AND SOCKET
LOCATIONS

Scale	Date	Drawn	Officer
NTS	Nov '04	CIAG	JP

DO NOT SCALE THIS DRAWING